



NOT FOR CONSTRUCTION

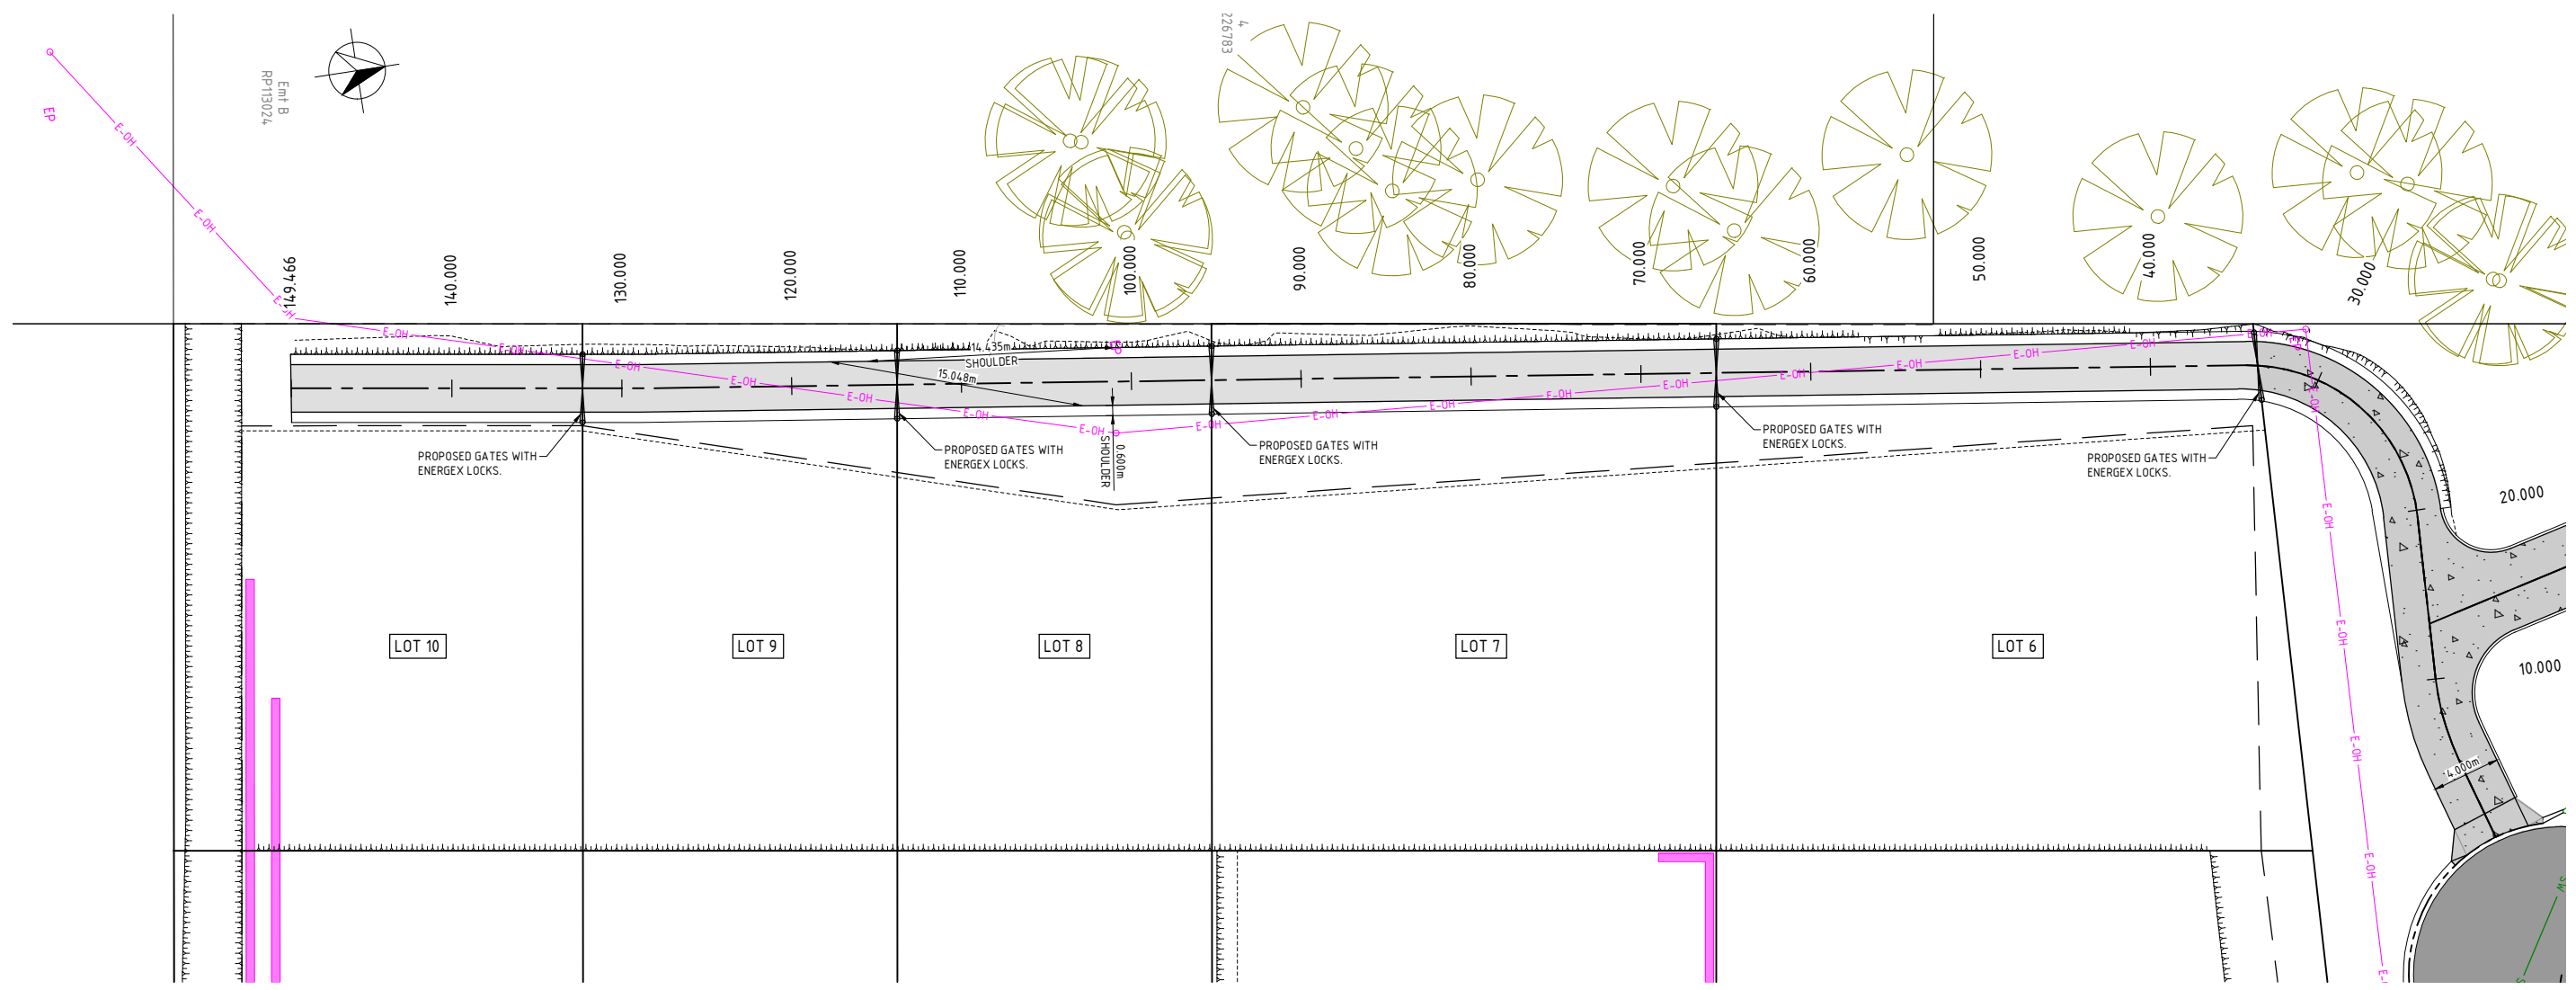

PLAN
SCALE 1:200

REFER DWG. C3602-CA300 & CA301 FOR GENERAL NOTES.

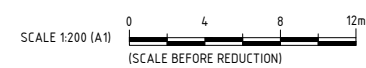

REAL PROPERTY DESCRIPTION
LOT 2 ON SP273404

DO NOT SCALE FROM DRAWING
ALL SCALES ARE AS SHOWN (A1)

REV.	DESCRIPTION	DATE	INIT.
A	RFI REPONSE	23.12.20	SG
B	REVISED ENERGEX EASEMENT	21.01.21	SM

MILANOVIC NEALE CONSULTING ENGINEERS
BRISBANE PH No. (07) 3255 1877 IPSWICH PH No. (07) 3281 6603 SYDNEY PH No. 1300 827 901 GOLD COAST PH No. 1300 827 901

CIVIL STRUCTURAL TRAFFIC PROJECT MANAGEMENT

CONTACT DETAILS
E mail@mnce.com.au
W www.mnce.com.au

JAS-ANZ
SGS

CLIENT
PARKER PROPERTY NINGI PTY LTD


PROJECT
41 GLENBROOK DRIVE, NAMBOUR

TITLE
ENERGEX ACCESS LAYOUT PLAN

DRAWN CA	DESIGNED SM	DATE AUG 2020
CHECKED JN	APPROVED	
DRAWING No. C3602 - ET100		REV. B

©MILANOVIC NEALE CONSULTING ENGINEERS


NOT FOR CONSTRUCTION

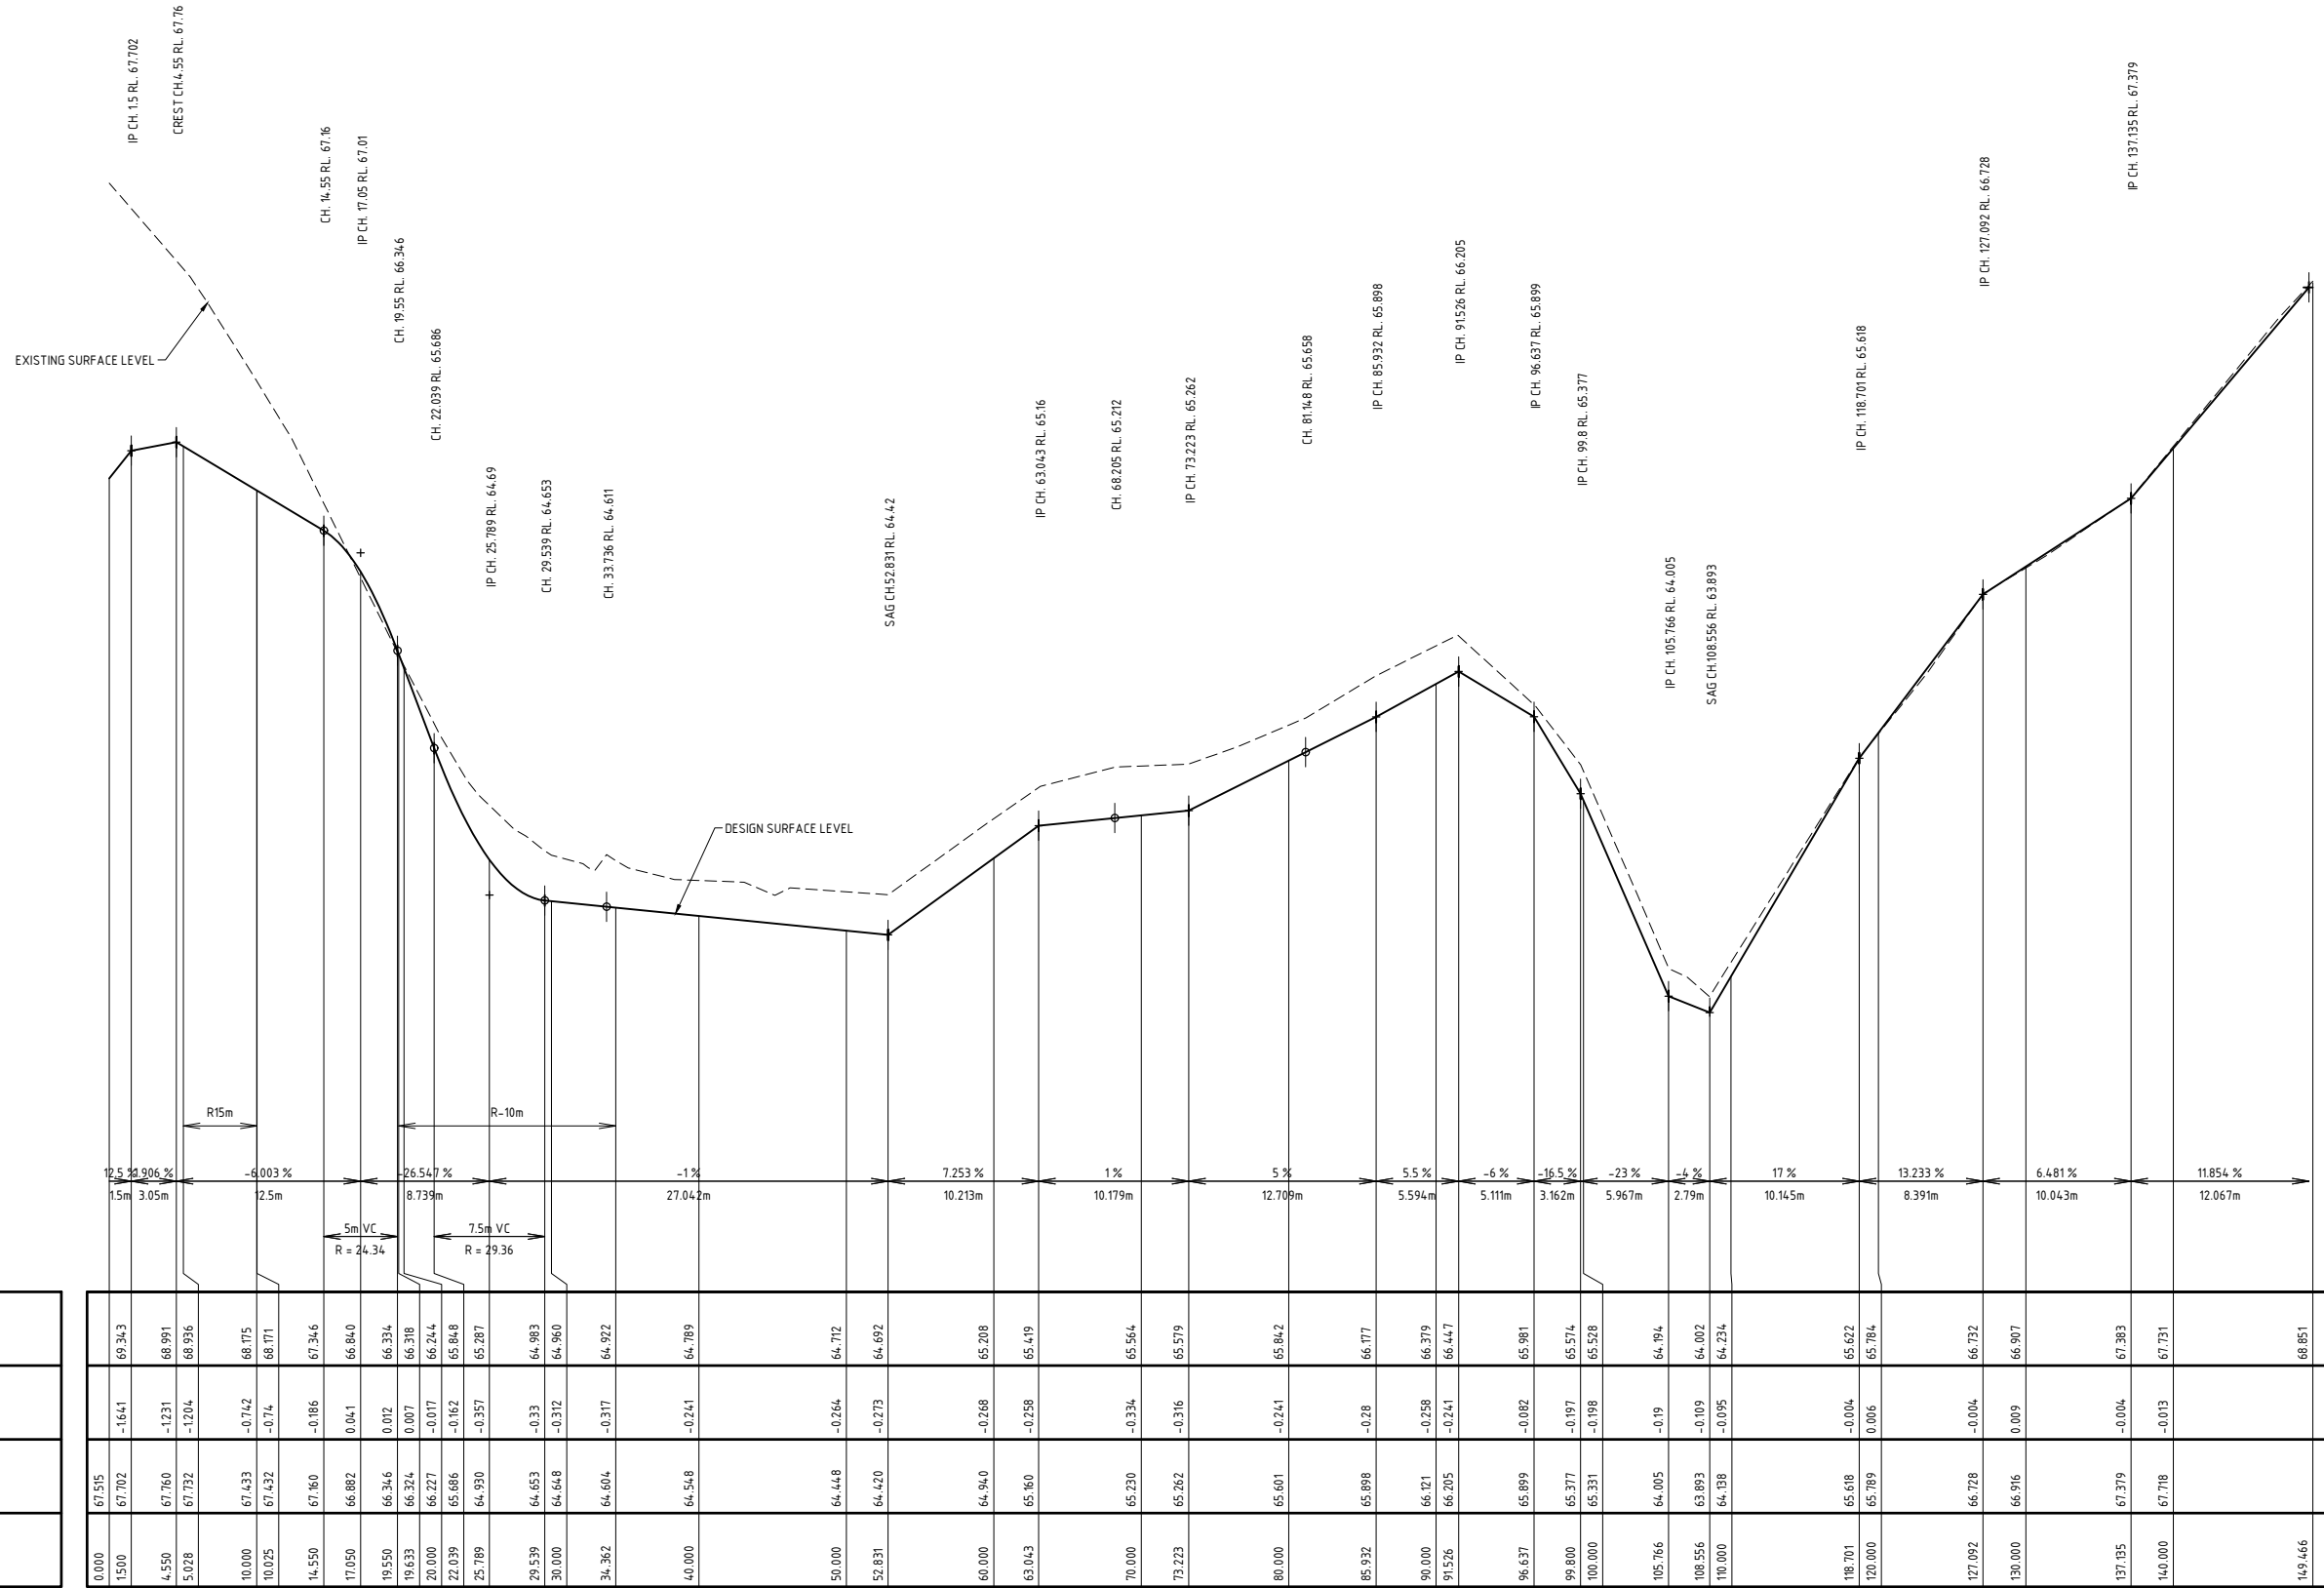

HORIZONTAL CURVE DATA
 VERTICAL GEOMETRY GRADE (%)
 VERTICAL GRADE LENGTH
 VERTICAL CURVE LENGTH (m)
 VERTICAL CURVE RADIUS (m)
 DATUM R.L. 62.000

CHAINAGE	NAT. SURFACE ON ROAD CENTRELINE	CUT / FILL DEPTHS	DESIGN LEVELS ON ROAD CENTRELINE
0.000	67.515		67.515
15.000	69.343	-1.641	67.702
4.550	67.160	-1.231	67.160
5.028	67.732	-1.204	67.732
10.000	67.433	-0.742	67.433
10.025	67.432	-0.74	67.432
14.550	67.160	-0.186	67.346
17.050	66.882	0.041	66.840
19.550	66.346	0.012	66.334
19.633	66.324	0.007	66.318
20.000	66.227	-0.017	66.244
22.039	65.686	-0.162	65.848
25.789	64.930	-0.357	65.287
29.539	64.653	-0.33	64.983
30.000	64.648	-0.312	64.960
34.362	64.604	-0.317	64.922
40.000	64.548	-0.241	64.789
50.000	64.448	-0.264	64.712
52.831	64.420	-0.273	64.692
60.000	64.940	-0.268	65.208
63.043	65.160	-0.258	65.419
70.000	65.230	-0.334	65.564
73.223	65.262	-0.316	65.579
80.000	65.601	-0.241	65.842
85.932	65.898	-0.28	66.177
90.000	66.121	-0.258	66.379
91.526	66.205	-0.241	66.447
96.637	65.899	-0.082	65.981
99.800	65.377	-0.197	65.574
100.000	65.331	-0.198	65.528
105.766	64.005	-0.19	64.194
108.556	63.893	-0.109	64.002
110.000	64.138	-0.095	64.234
118.701	65.618	-0.004	65.622
120.000	65.789	0.006	65.784
127.092	66.728	-0.004	66.732
130.000	66.916	0.009	66.907
137.135	67.379	-0.004	67.383
140.000	67.718	-0.013	67.731
149.466	68.851		68.851

ENERGEX ACCESS- LONGITUDINAL SECTION
 HORIZONTAL SCALE - 1:250
 VERTICAL SCALE - 1:25

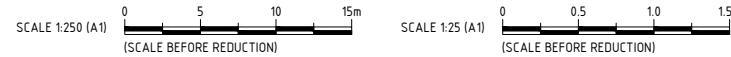

REFER DWG. C3602-CA300 & CA301 FOR GENERAL NOTES.

REAL PROPERTY DESCRIPTION
 LOT 2 ON SP273404

REV.	DESCRIPTION	DATE	INIT.
A	RFI RESPONSE	23.12.20	SG
B	REVISED ENERGEX EASEMENT	21.01.21	SM

MILANOVIC NEALE CONSULTING ENGINEERS
 BRISBANE PH No. (07) 3255 1877
 IPSWICH PH No. (07) 3281 6603

CIVIL STRUCTURAL TRAFFIC PROJECT MANAGEMENT
 SYDNEY PH No. 1300 827 901
 GOLD COAST PH No. 1300 827 901

CONTACT DETAILS
 E mail@mnce.com.au
 W www.mnce.com.au
 JAS-ANZ
 SGS

CLIENT
PARKER PROPERTY NINGI PTY LTD

PROJECT
41 GLENBROOK DRIVE, NAMBOUR


TITLE
ENERGEX ACCESS LONGITUDINAL SECTION

DRAWN CA	DESIGNED SG	DATE AUG 2020
CHECKED JN	APPROVED	
DRAWING No. C3602 - ET101		REV. B


DO NOT SCALE FROM DRAWING
 ALL SCALES ARE AS SHOWN (A1)

© MILANOVIC NEALE CONSULTING ENGINEERS

NOT FOR CONSTRUCTION

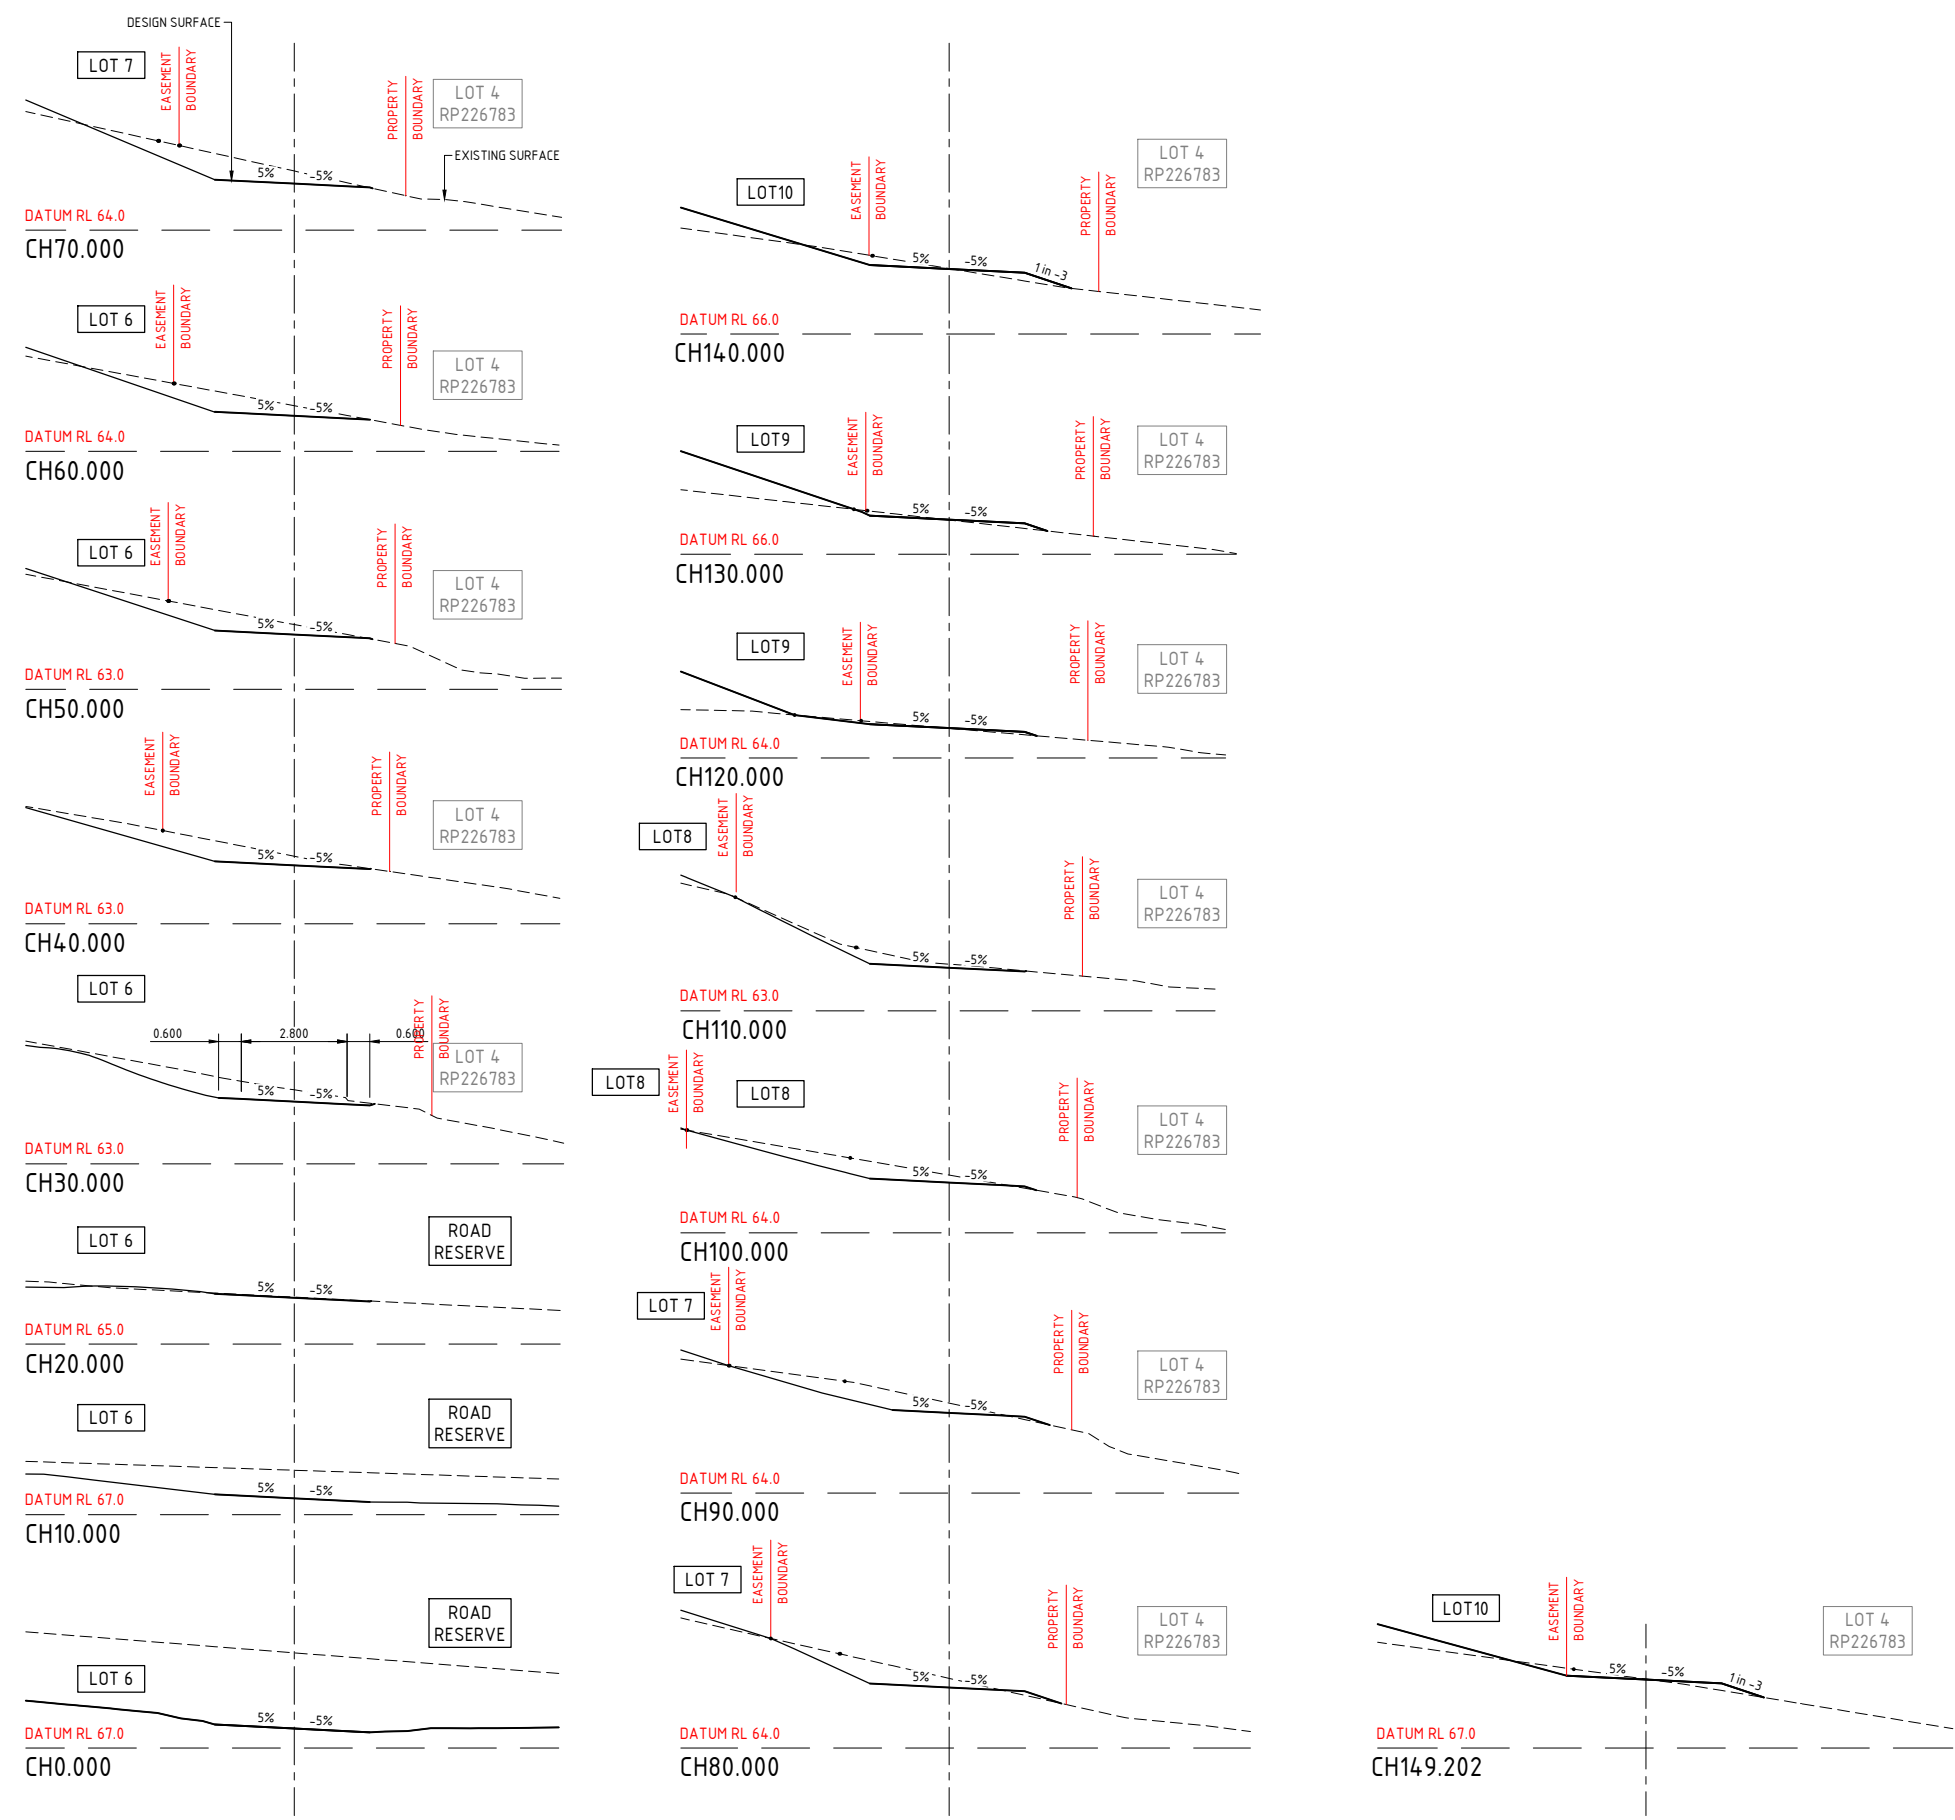

ENERGEX ACCESS - CROSS SECTIONS
SCALE 1:100

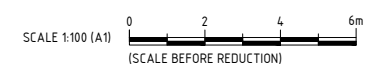

REFER DWG. C3602-CA300 & CA301 FOR GENERAL NOTES.

REAL PROPERTY DESCRIPTION
LOT 2 ON SP2734.04

DO NOT SCALE FROM DRAWING
ALL SCALES ARE AS SHOWN (A1)

REV.	DESCRIPTION	DATE	INIT.
A	RFI RESPONSE	23.12.20	SG
B	REVISED ENERGEX EASEMENT	21.01.21	SM

MILANOVIC NEALE CONSULTING ENGINEERS
BRISBANE PH No. (07) 3255 1877 IPSWICH PH No. (07) 3281 6603

CIVIL STRUCTURAL TRAFFIC PROJECT MANAGEMENT
SYDNEY PH No. 1300 827 901 GOLD COAST PH No. 1300 827 901

CONTACT DETAILS
E mail@mnce.com.au W www.mnce.com.au
JAS-ANZ **SGS**

CLIENT
PARKER PROPERTY NINGI PTY LTD

PROJECT
41 GLENBROOK DRIVE, NAMBOUR

TITLE
ENERGEX ACCESS CROSS SECTIONS

DRAWN	DESIGNED	DATE
CA	SM	AUG 2020
CHECKED	APPROVED	
JN		
DRAWING No.	REV.	
C3602 - ET102	B	

© MILANOVIC NEALE CONSULTING ENGINEERS