
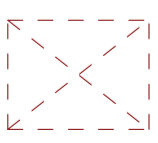


SUNSHINE COAST REGIONAL COUNCIL

APPROVED

RAL19/0005 13 July 2020

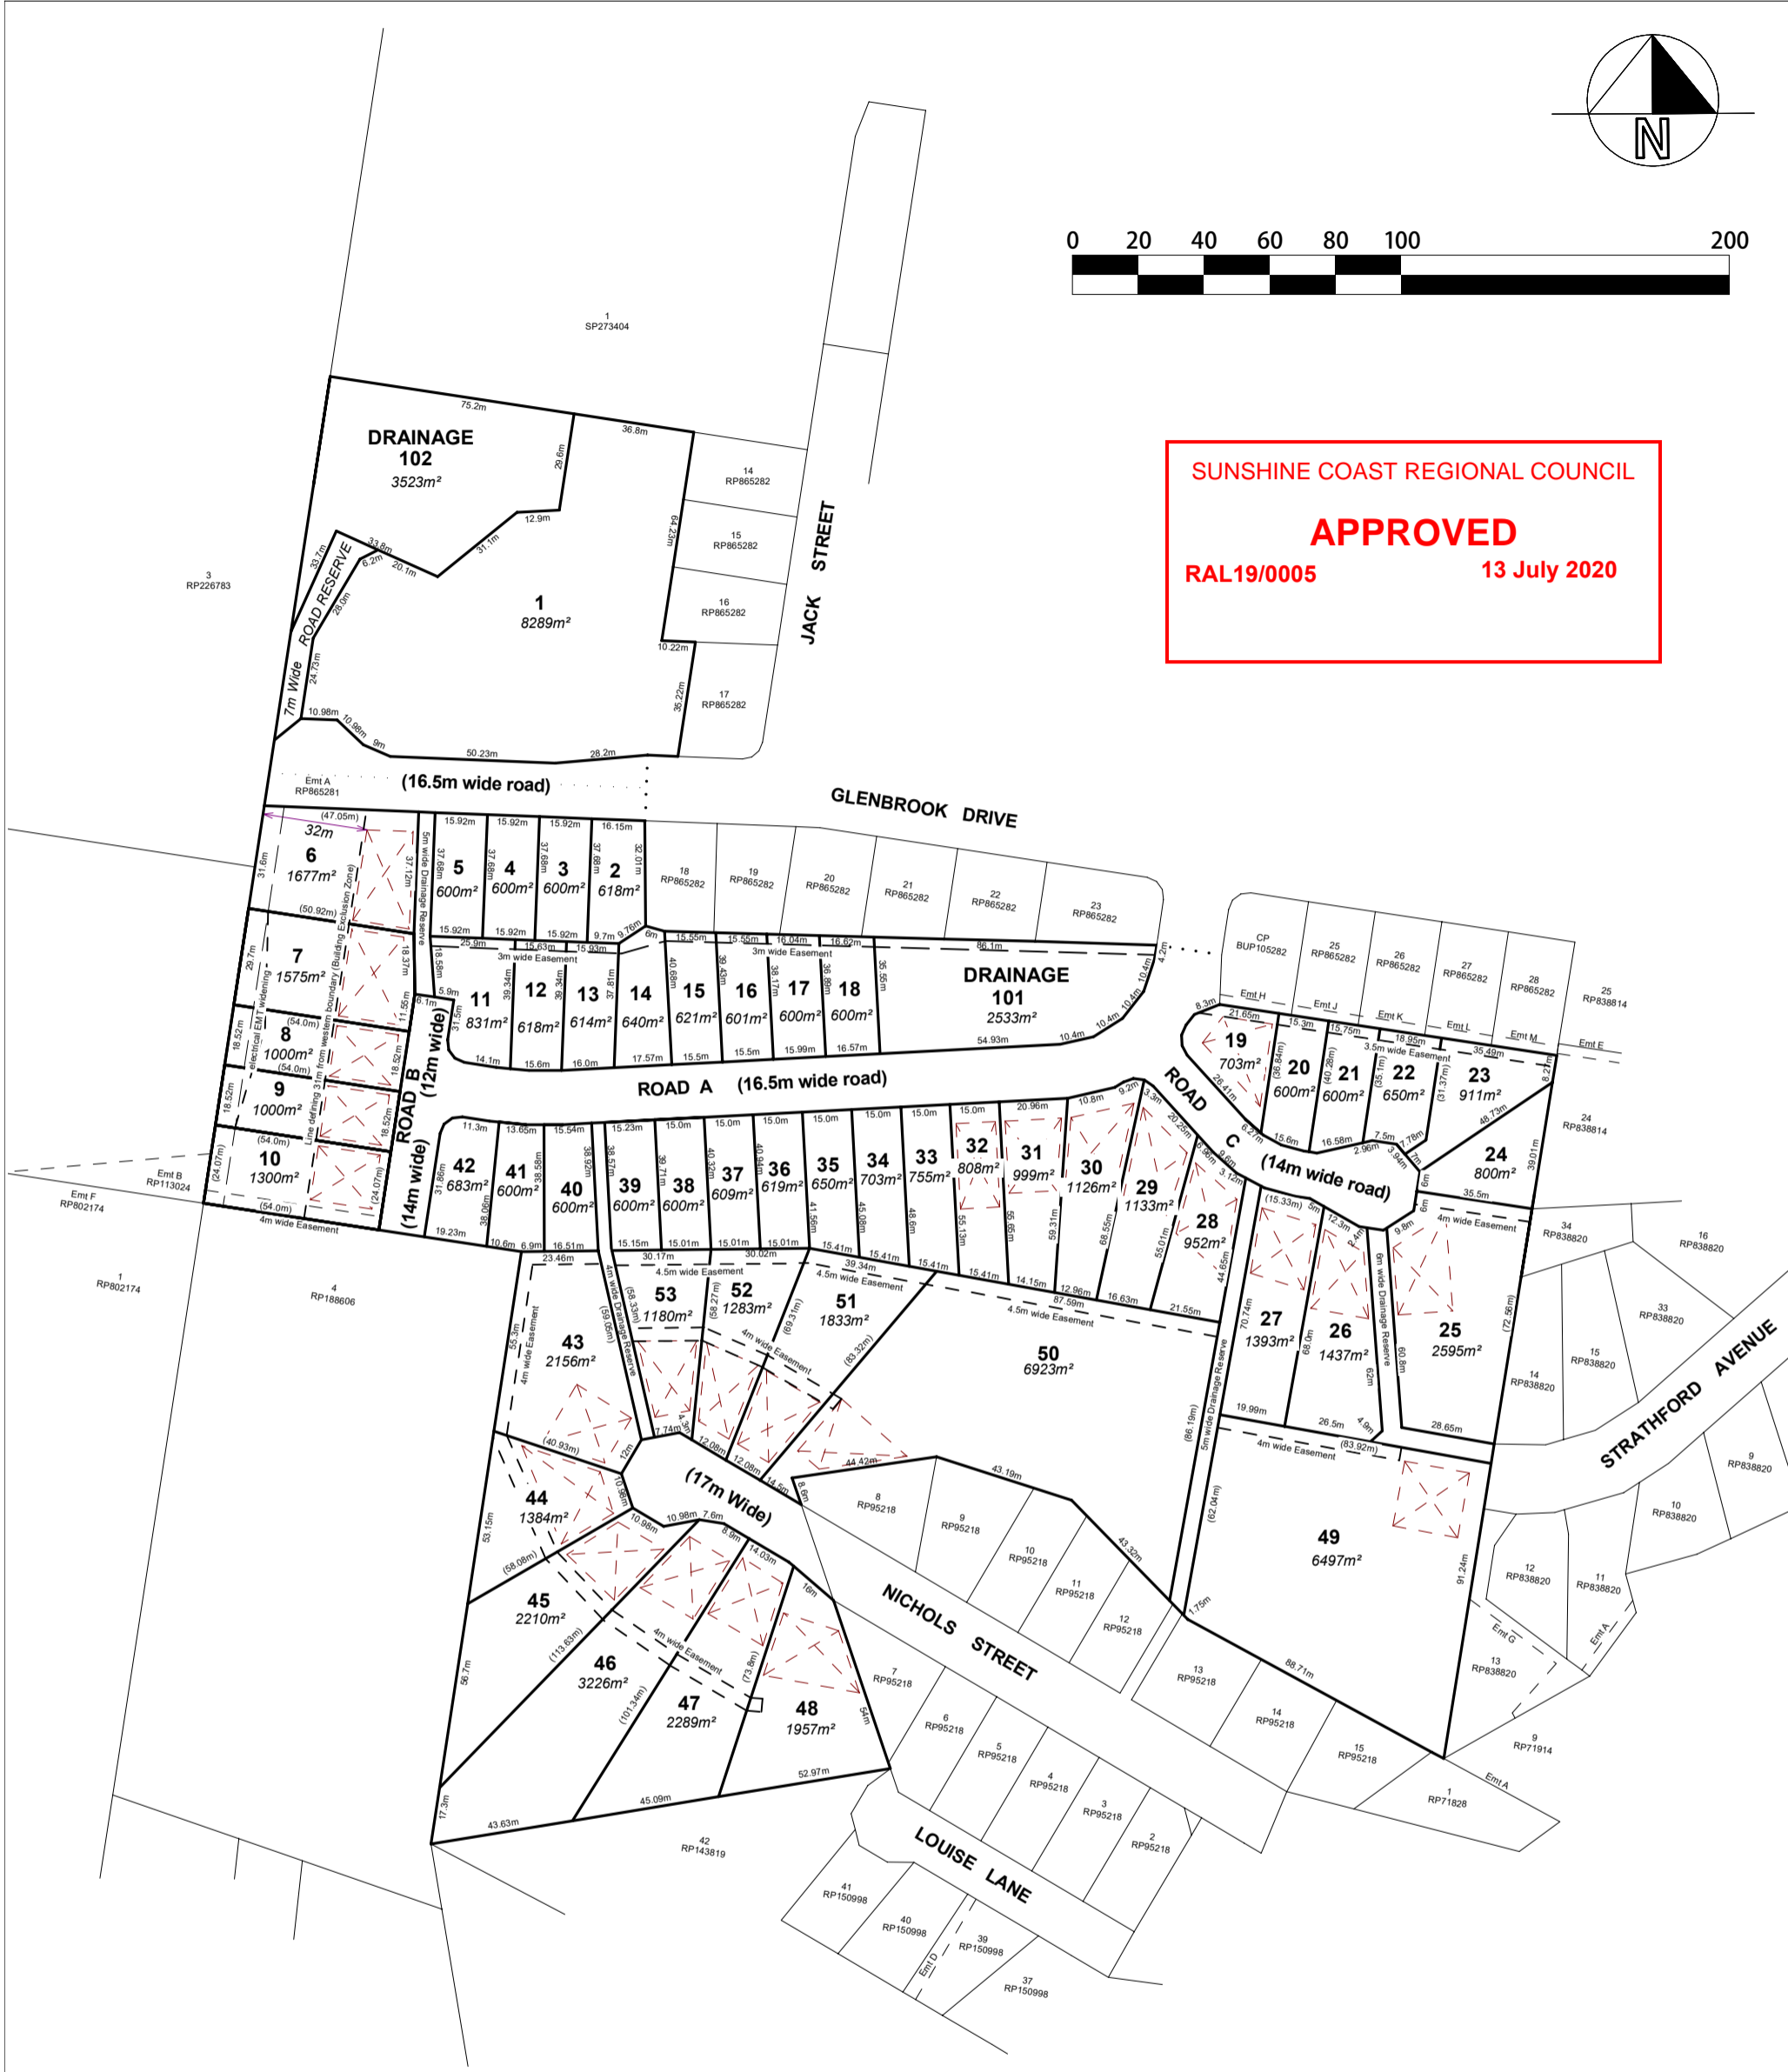


Denotes nominal house areas >290m²

Horizontal Co-Ord Datum		Contour Interval 1.0	Level Datum AHD-D	
Horizontal Co-Ord Origin		Level Origin PM9022	Value 88.725	
Easting	Northing	Surveyed	Date	
Azimuth	Field Book	Drawn JAF	Date 8/07/2020	

ONF SURVEYORS

Brisbane & Sunshine Coast - Ph. 5422 0200
South Burnett & Western Downs - Ph. 4162 2647
Email: admin@onfsurveyors.com.au


Client		Project	
Parker Property Group		- GLENBROOK DRIVE - PROPOSED LOT CONFIGURATION (55 LOTS) LOT 2 ON SP273404	
Computer File	Scale (A3)	Job No.	Locality
s:\Location\Nambour\7207	1:2,000	7207	NAMBOUR
Drawing Number	Rev	Sheet	
7207 P1	V	1 of 3	

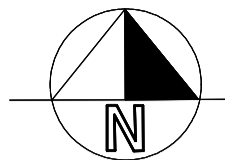

SUNSHINE COAST REGIONAL COUNCIL

APPROVED

RAL19/0005 13 July 2020

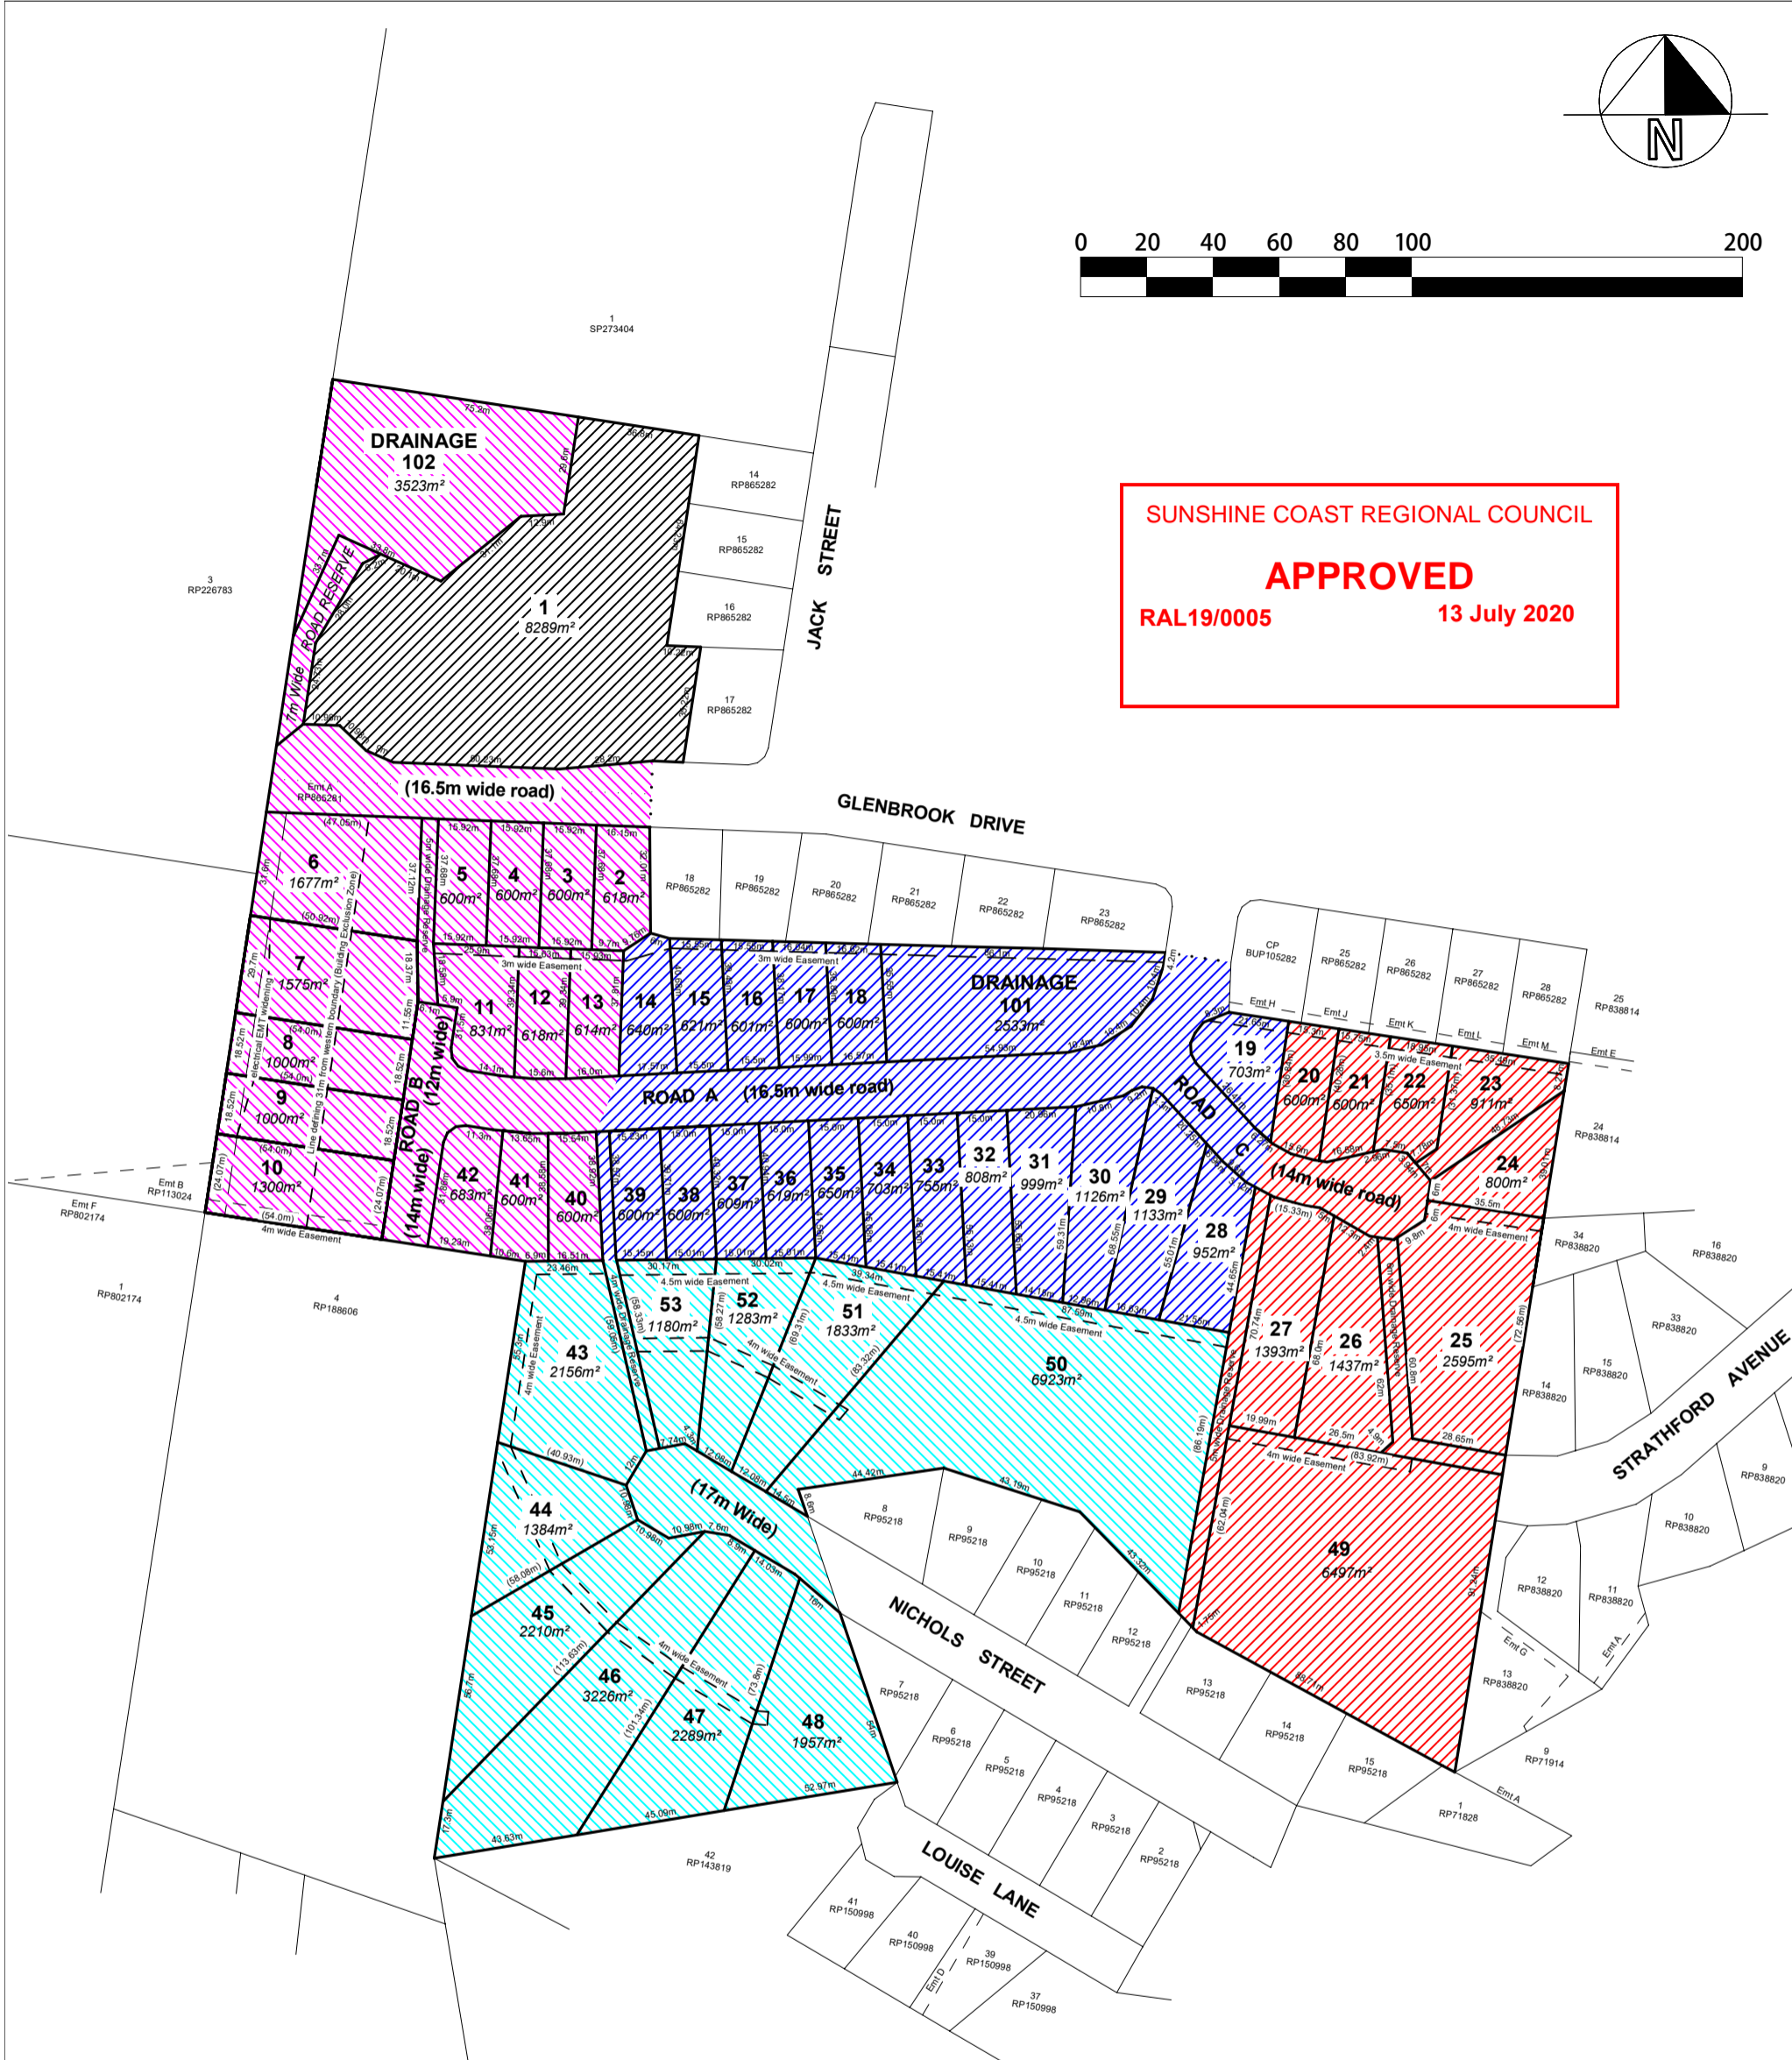


PROPOSED STAGING

- Stage 1 - 18 Lots plus drainage reserve
- Stage 2 - 9 Lots
- Stage 3 - 15 Lots plus drainage reserve
- Stage 4 - 10 Lots
- Stage 5 - 1 Lots

Horizontal Co-Ord Datum		Contour Interval 1.0	Level Datum AHD-D	
Horizontal Co-Ord Origin		Level Origin PM9022	Value 88.725	
Easting	Northing	Surveyed	Date	
Azimuth	Field Book	Drawn JAF	Date 8/07/2020	



Client Parker Property Group		Project - GLENBROOK DRIVE - PROPOSED STAGING PLAN (55 LOTS) LOT 2 ON SP273404		
Computer File s:\Location\Nambour\7207	Scale (A3) 1:2,000	Job No. 7207	Locality NAMBOUR	Drawing Number 7207 P1
			Rev V	Sheet 2 of 3

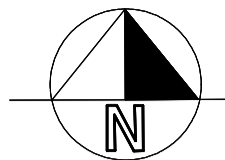

SUNSHINE COAST REGIONAL COUNCIL

APPROVED

RAL19/0005 13 July 2020



Horizontal Co-Ord Datum		Contour Interval 1.0	Level Datum AHD-D
Horizontal Co-Ord Origin		Level Origin PM9022	Value 88.725
Easting	Northing	Surveyed	Date
Azimuth	Field Book	Drawn JAF	Date 8/07/2020

ONF SURVEYORS

Brisbane & Sunshine Coast - Ph. 5422 0200
 South Burnett & Western Downs - Ph. 4162 2647
 Email: admin@onfsurveyors.com.au

Client		Project	
Parker Property Group		- GLENBROOK DRIVE - PROPOSED LOTS WITH CONTOURS (55 LOTS) LOT 2 ON SP273404	
Computer File	Scale (A3)	Job No.	Locality
s:\Location\Nambour\7207	1:2,000	7207	NAMBOUR
Drawing Number	Rev	Sheet	
7207 P1	V	3 of 3	